



Appendix 2- Design Schematics

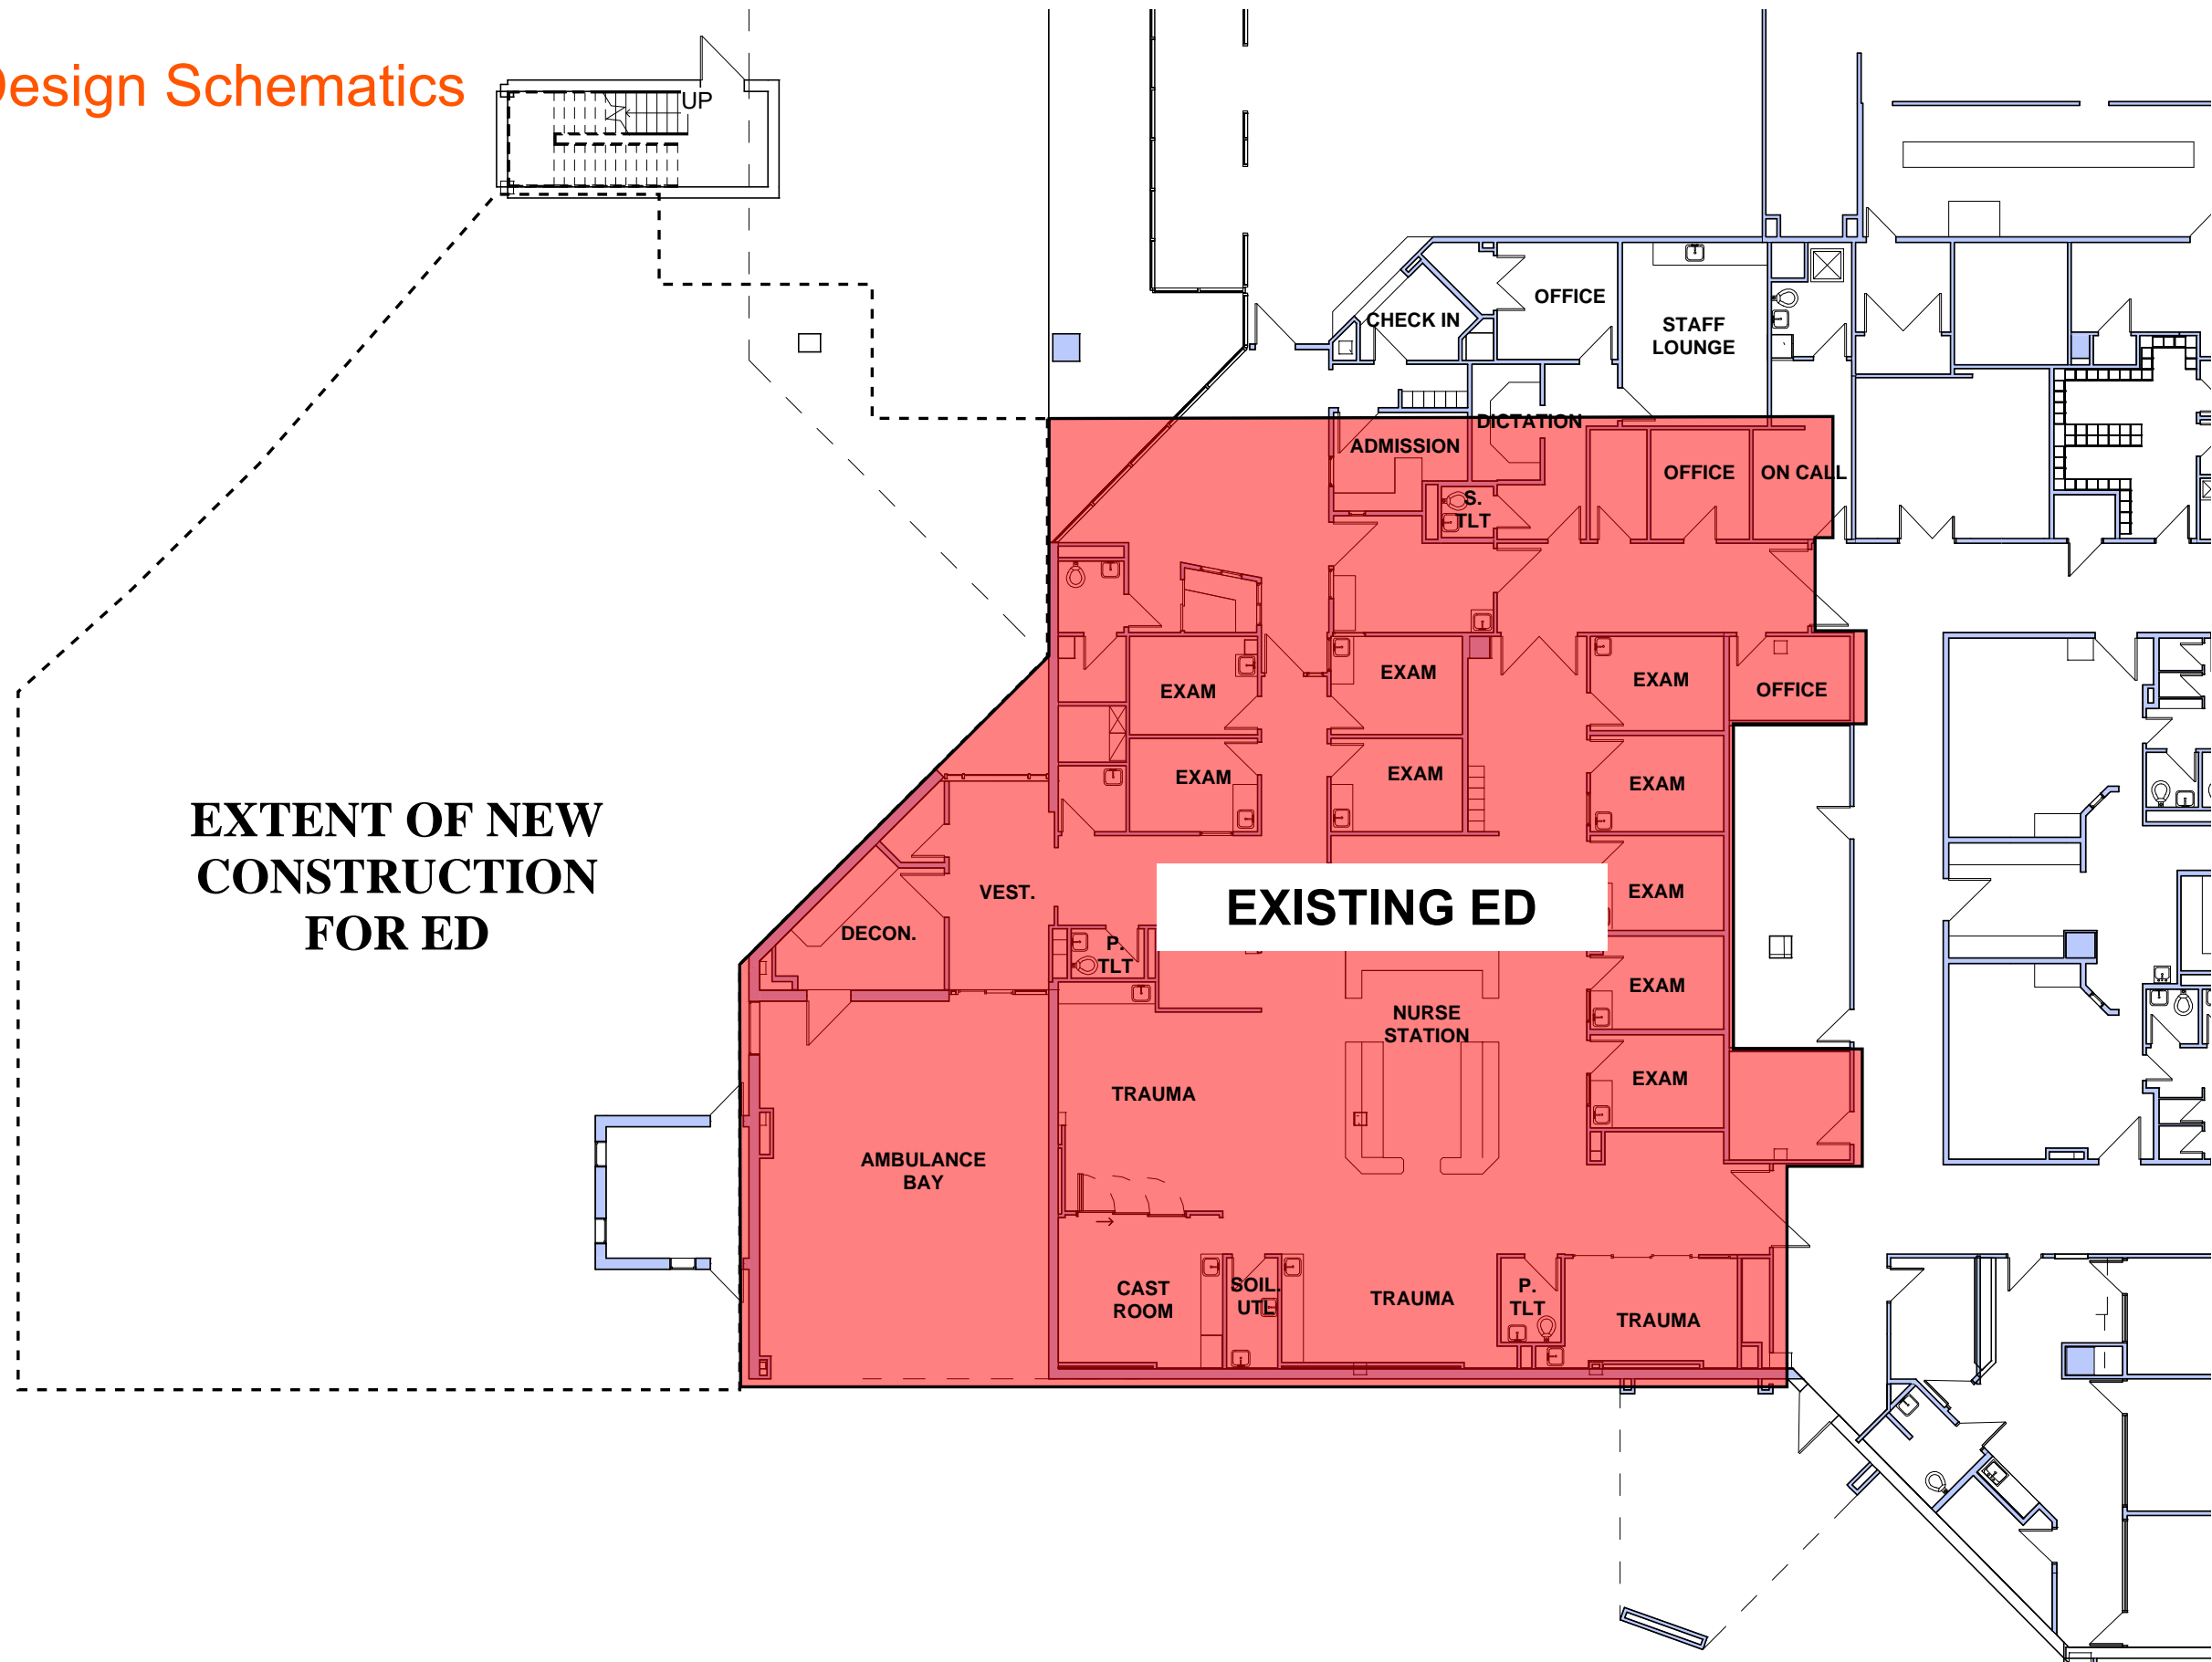

Southwestern Vermont Medical Center

ED & CC ADDITION

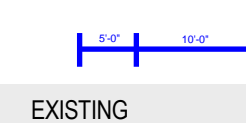

SCALE: 1/16" = 1'-0"



01/06/2019

LAVALLEE BRENSINGER ARCHITECTS



Southwestern Vermont Medical Center

ED & CC ADDITION




FLOOR PLAN - ED ADDITION

SCALE: 1/16" = 1'-0"



01/06/2019

LAVALLEE BRENSINGER ARCHITECTS

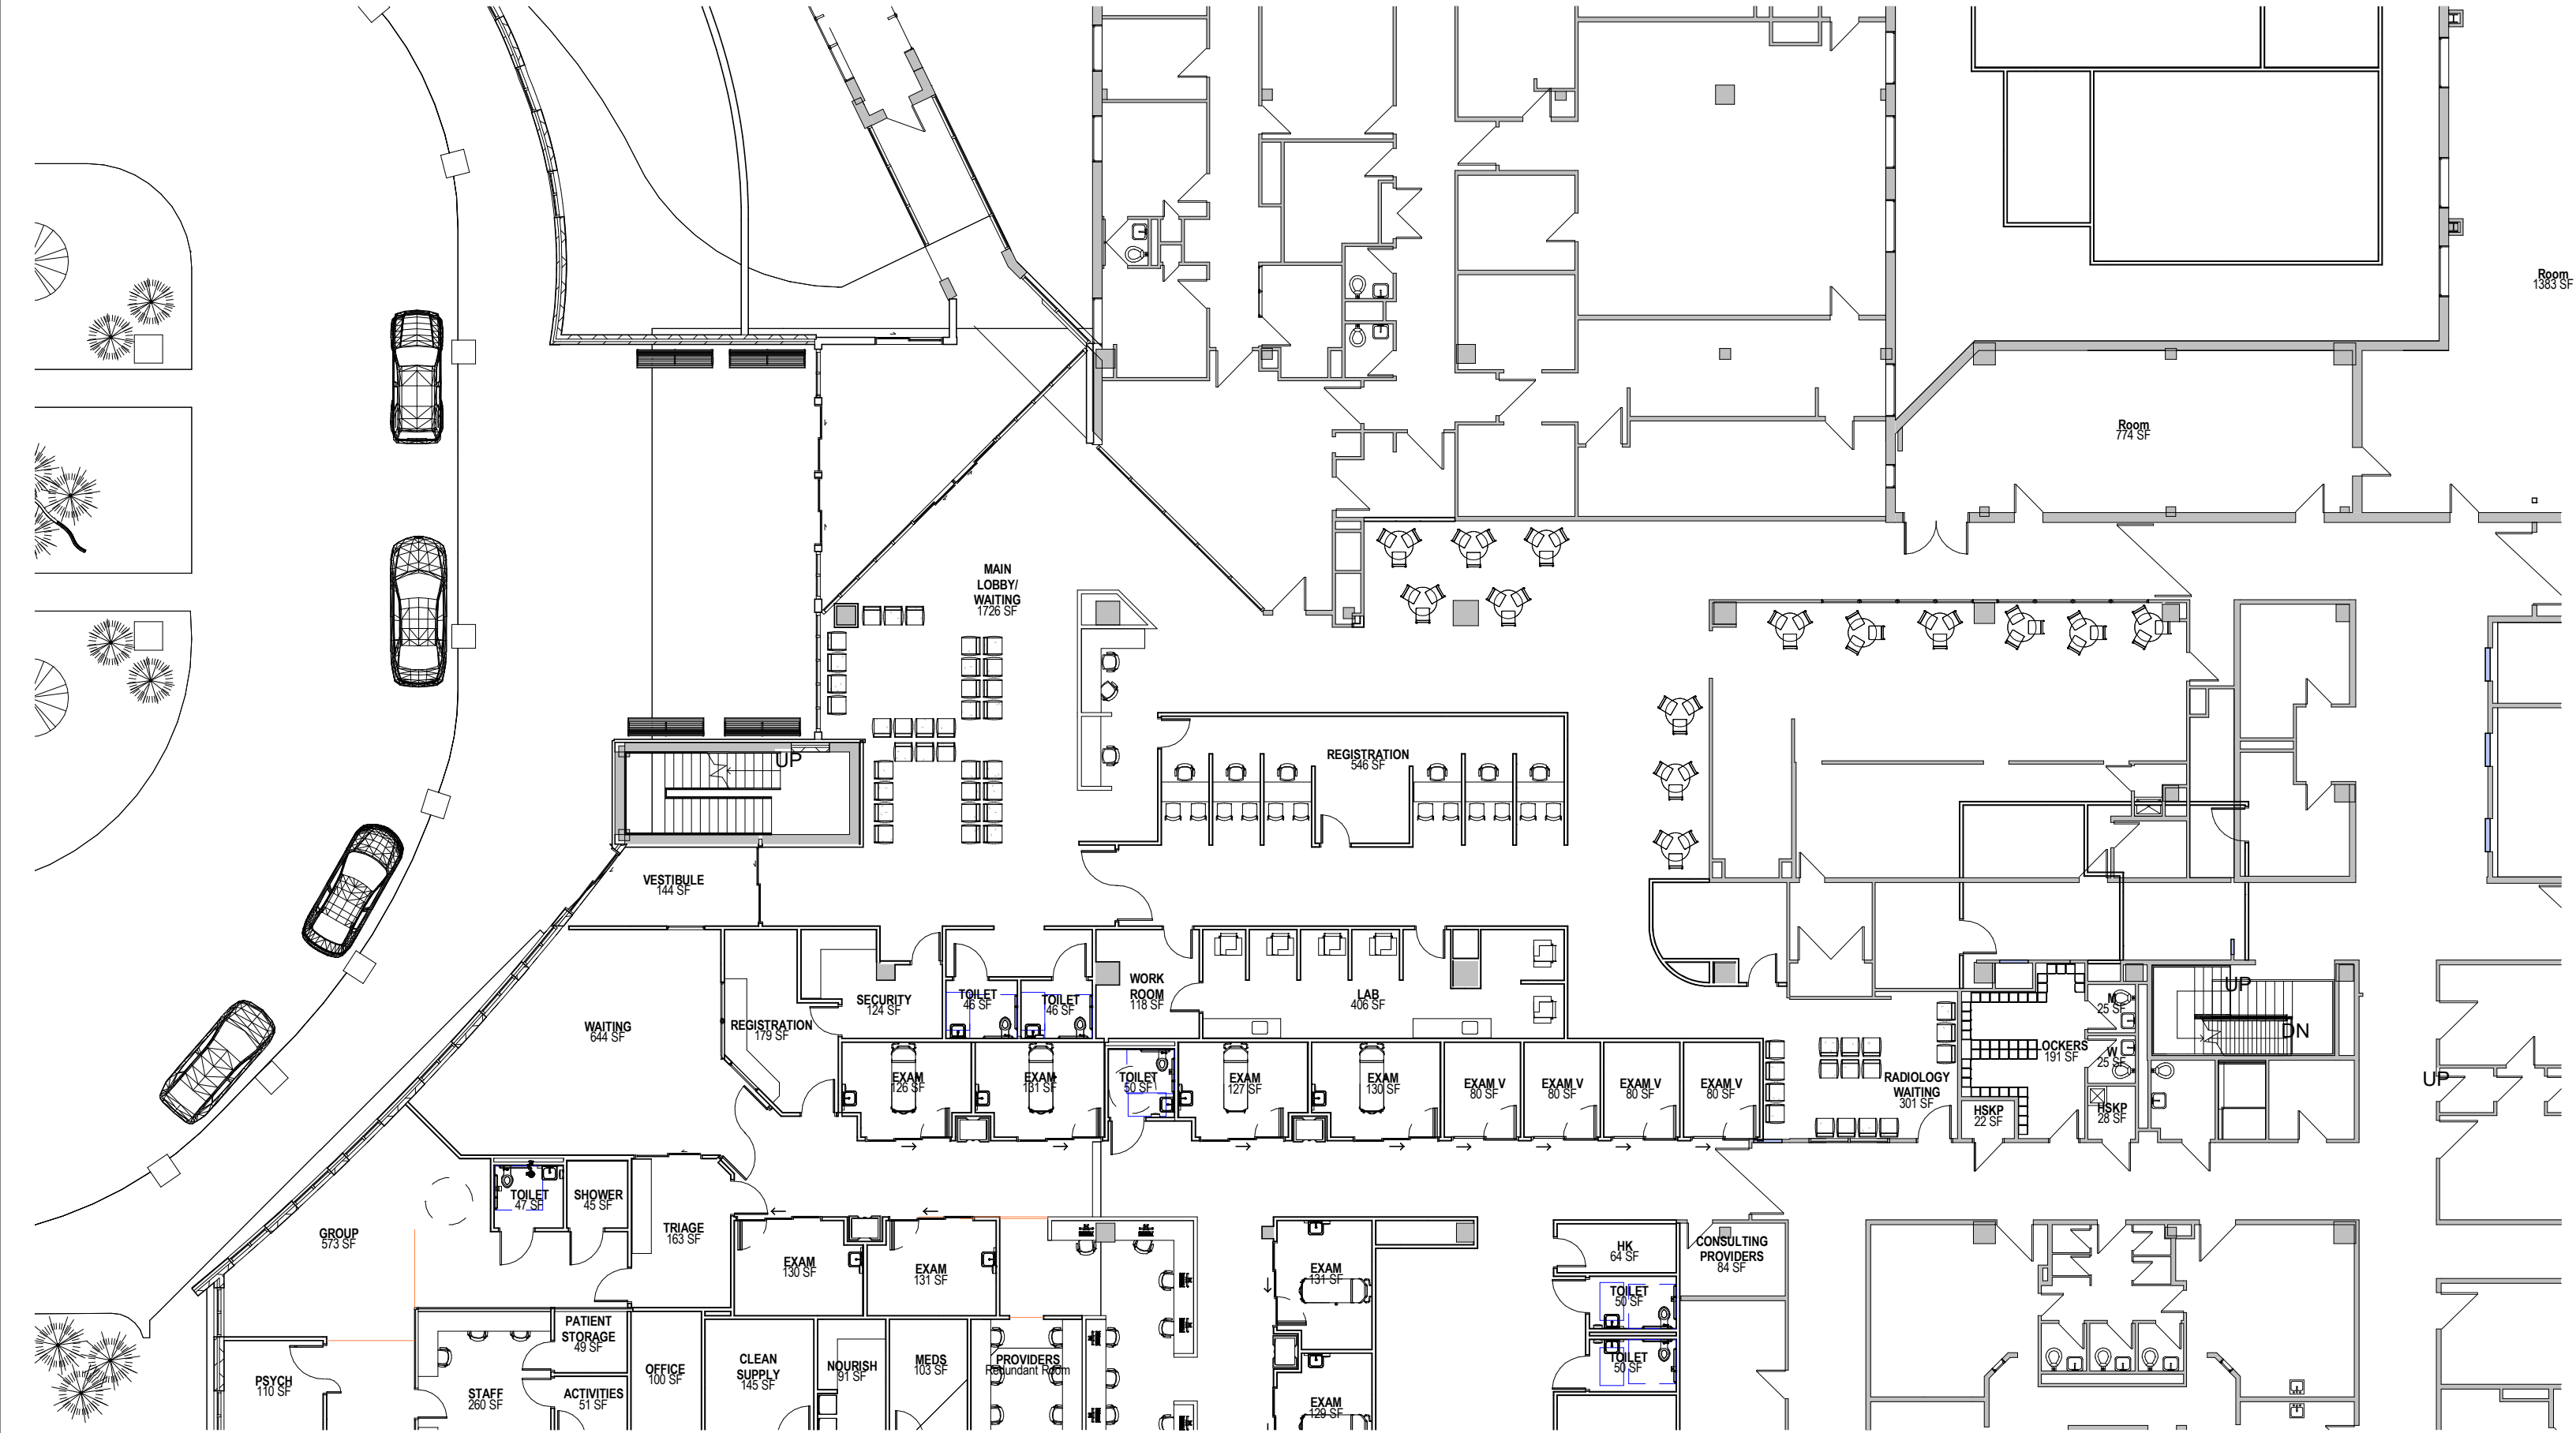

Southwestern Vermont Medical Center

ED & CC ADDITION

FLOOR PLAN - MAIN ENTRANCE & LOBBY

SCALE: 1/16" = 1'-0"



10/01/2018

LAVALLEE BRENSINGER ARCHITECTS